


FLOOR PLAN

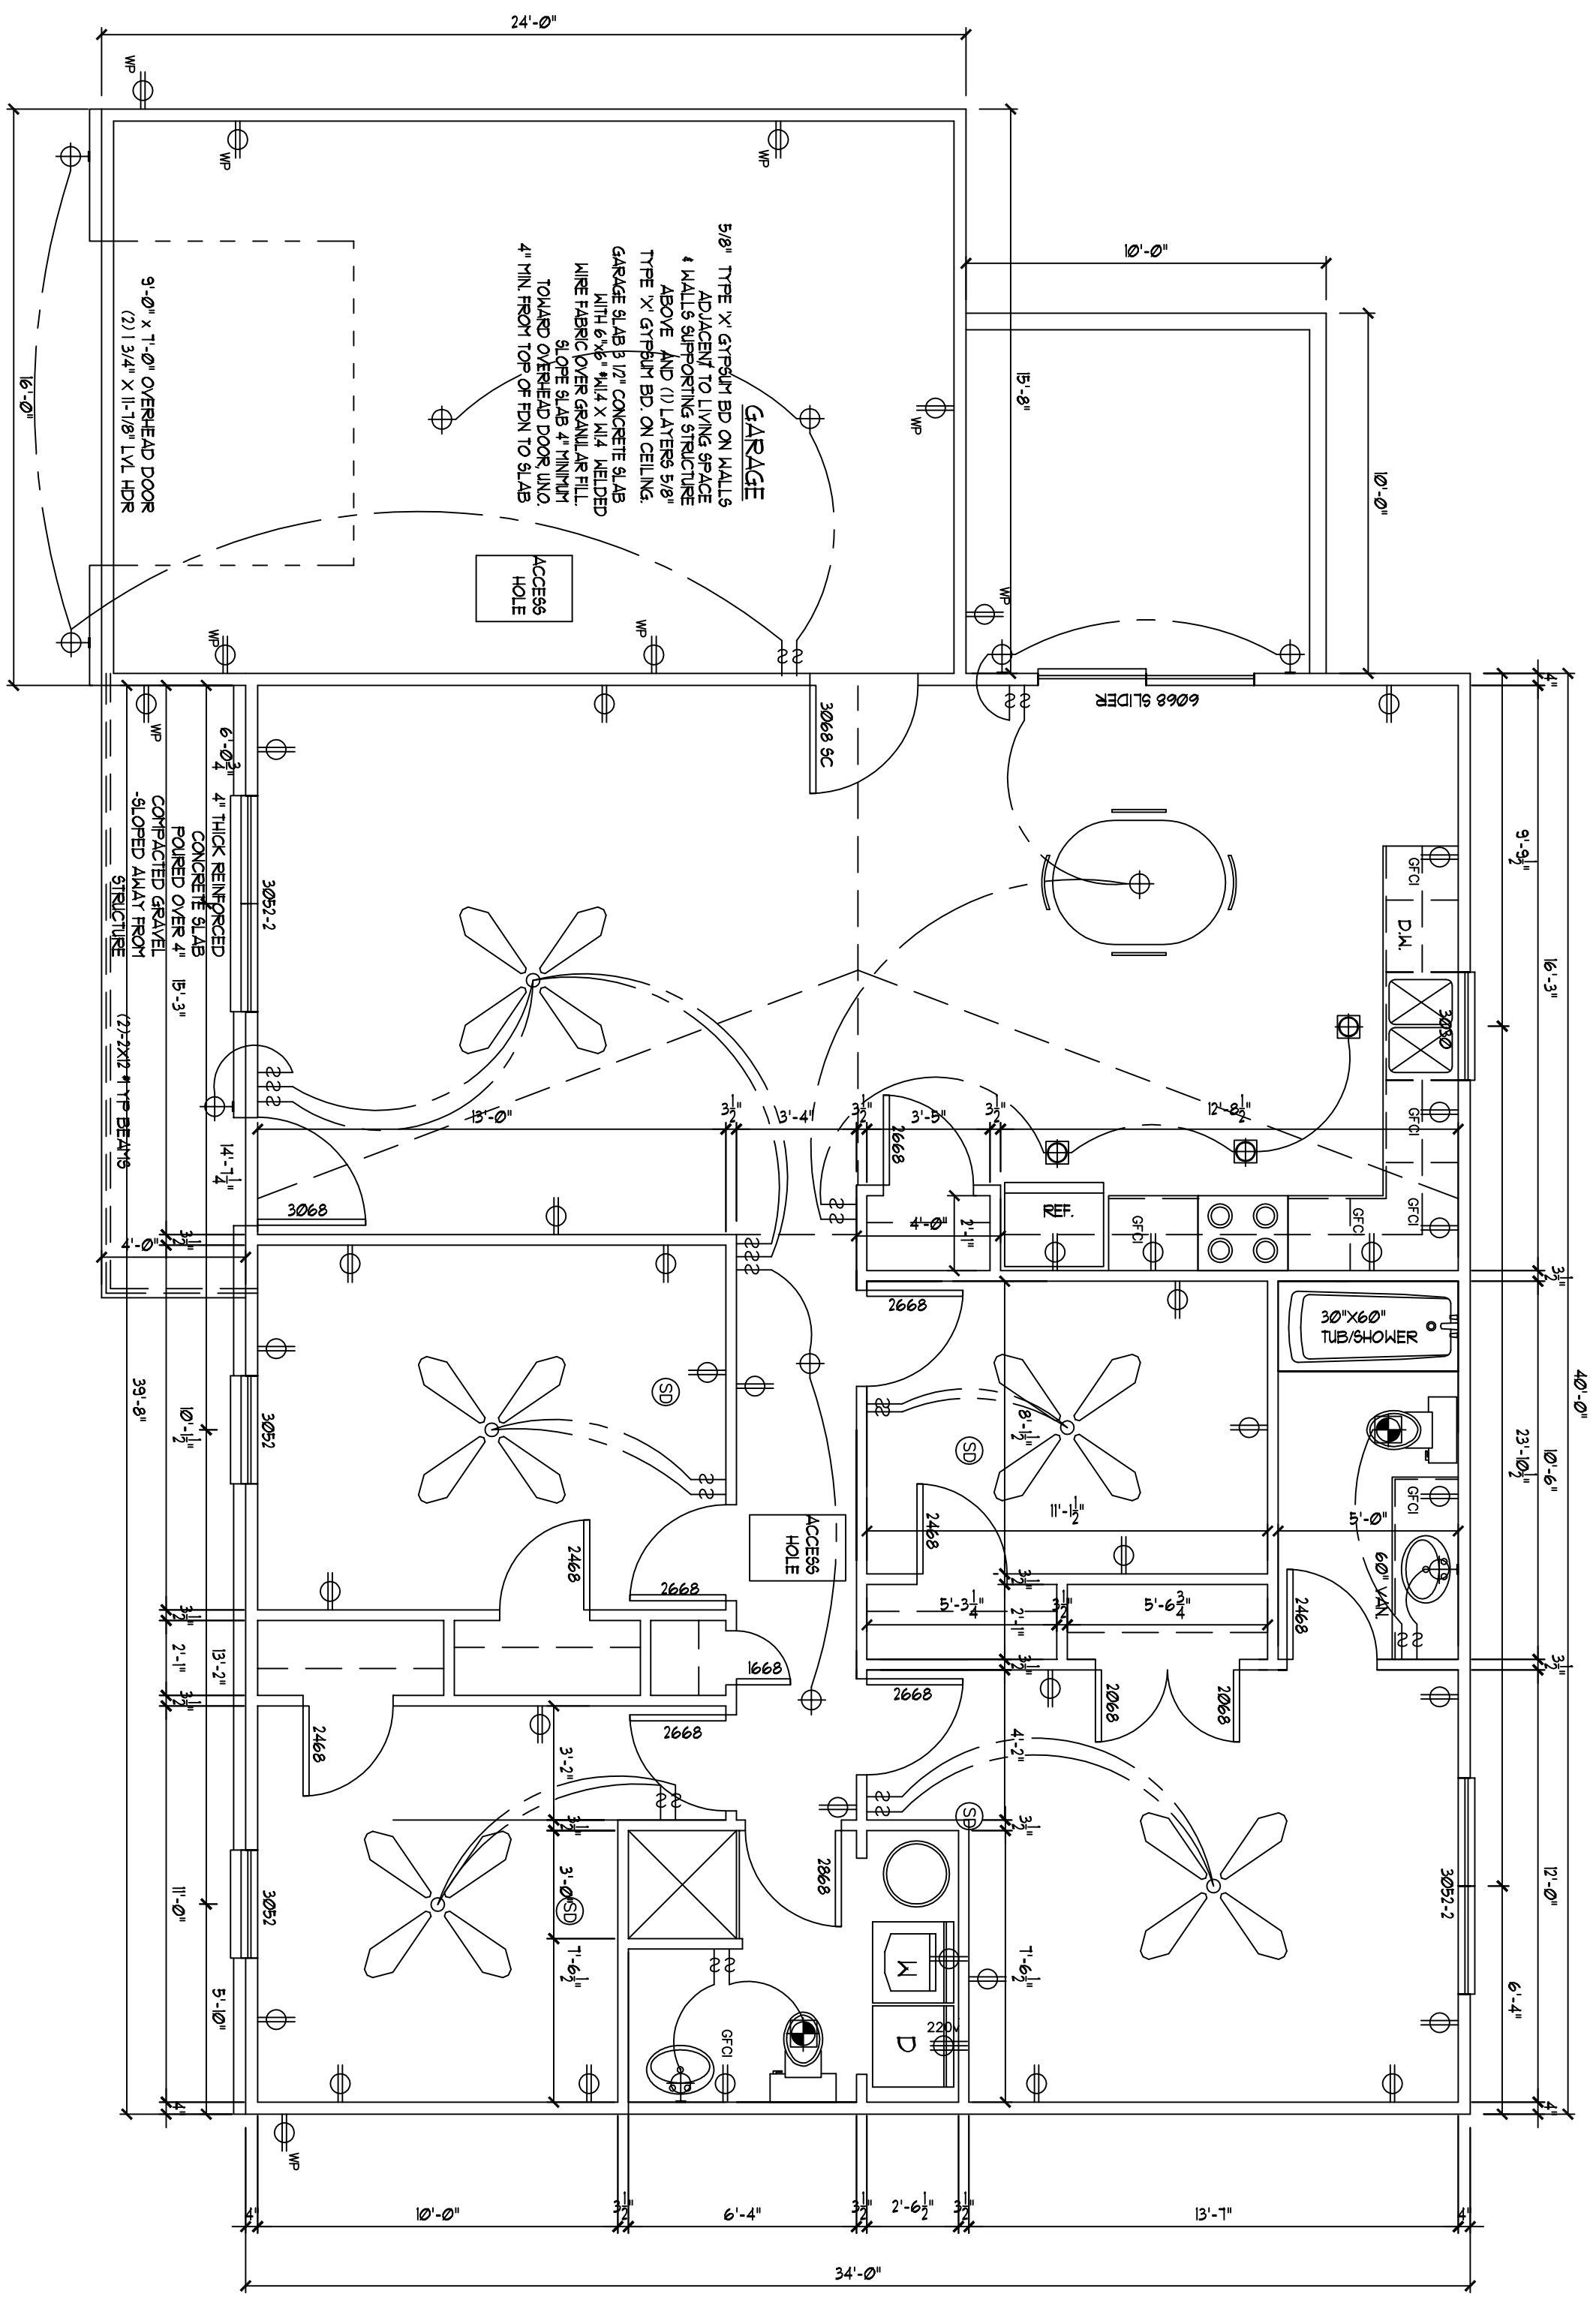

SCALE 1/4" = 1'-0"